
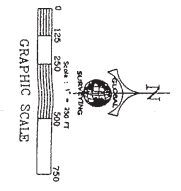




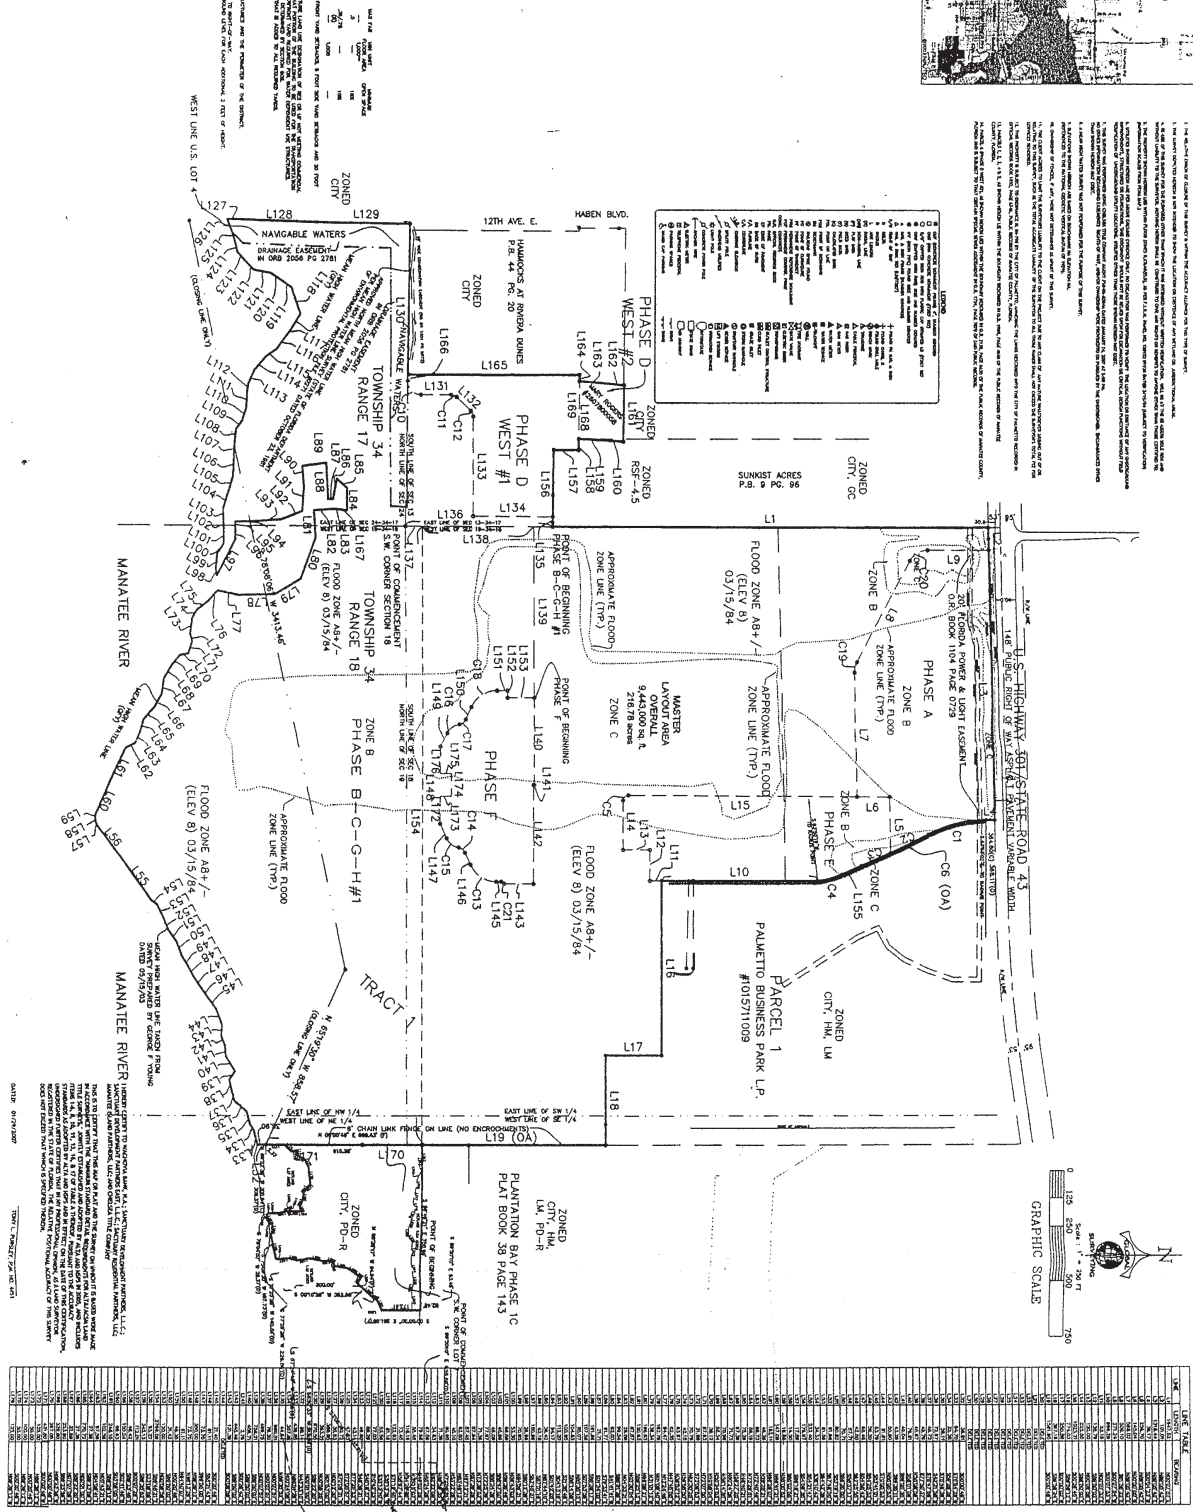


ALTA/ACSM LAND TITLE SURVEY IN SECTIONS 18 & 19, TOWNSHIP 34 SOUTH, RANGE 18 EAST SECTIONS 13 & 24, TOWNSHIP 34 SOUTH, RANGE 17 EAST MANNETTE COUNTY, FLORIDA

MASTER LAYOUT AREA

GLOBAL SURVEYING OF BRADENTON, L.L.C.

CERTIFIED TO: BRADENTON, FLORIDA

REVISION: REVISED SURVEY TO MASTER LAYOUT AREA, DATE 12/17/2007, BY RW

1 OF 7

NOT VALID WITHOUT THE SIGNATURE AND THE ORIGINAL RAISED SEAL OF A FLORIDA LICENSED SURVEYOR AND MAPPER.

DATE OF SURVEY 10/18/2008

TONY L. FURSLEY, PSM FLORIDA CERTIFICATE NO. 4451

Scale: 1"=250'

Drawn by: JM

FB/PG:

JOB: 050100.101

DATE: 01/29/2007